


Farhi Holdings Corporation
201-620 Richmond St. London ON

Client

Issued	Date	Description	By
2024.03.01	2024.03.01	Issued for First OPA/ZBA Submission	Bt

Sarnia Towers Residential Development
530-540 Exmouth Street, Sarnia ON

Project Name

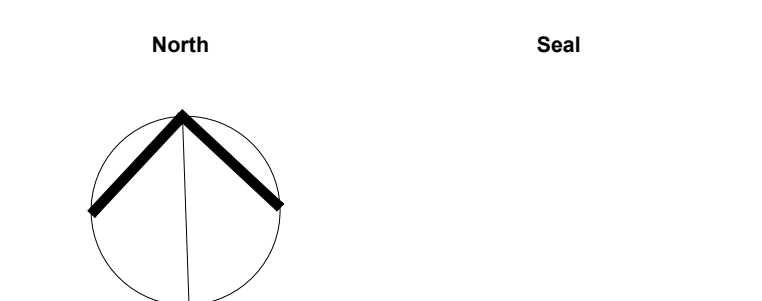

Scale: As Shown Do not scale drawings

Project No. 23224 Checked By: Bt
Date: 2023.11.03 Drawn By: JR


LANDSCAPE SITE PLAN
NORTH BUILDING

Drawing Name

NOT FOR
CONSTRUCTION

L100

Drawing No.

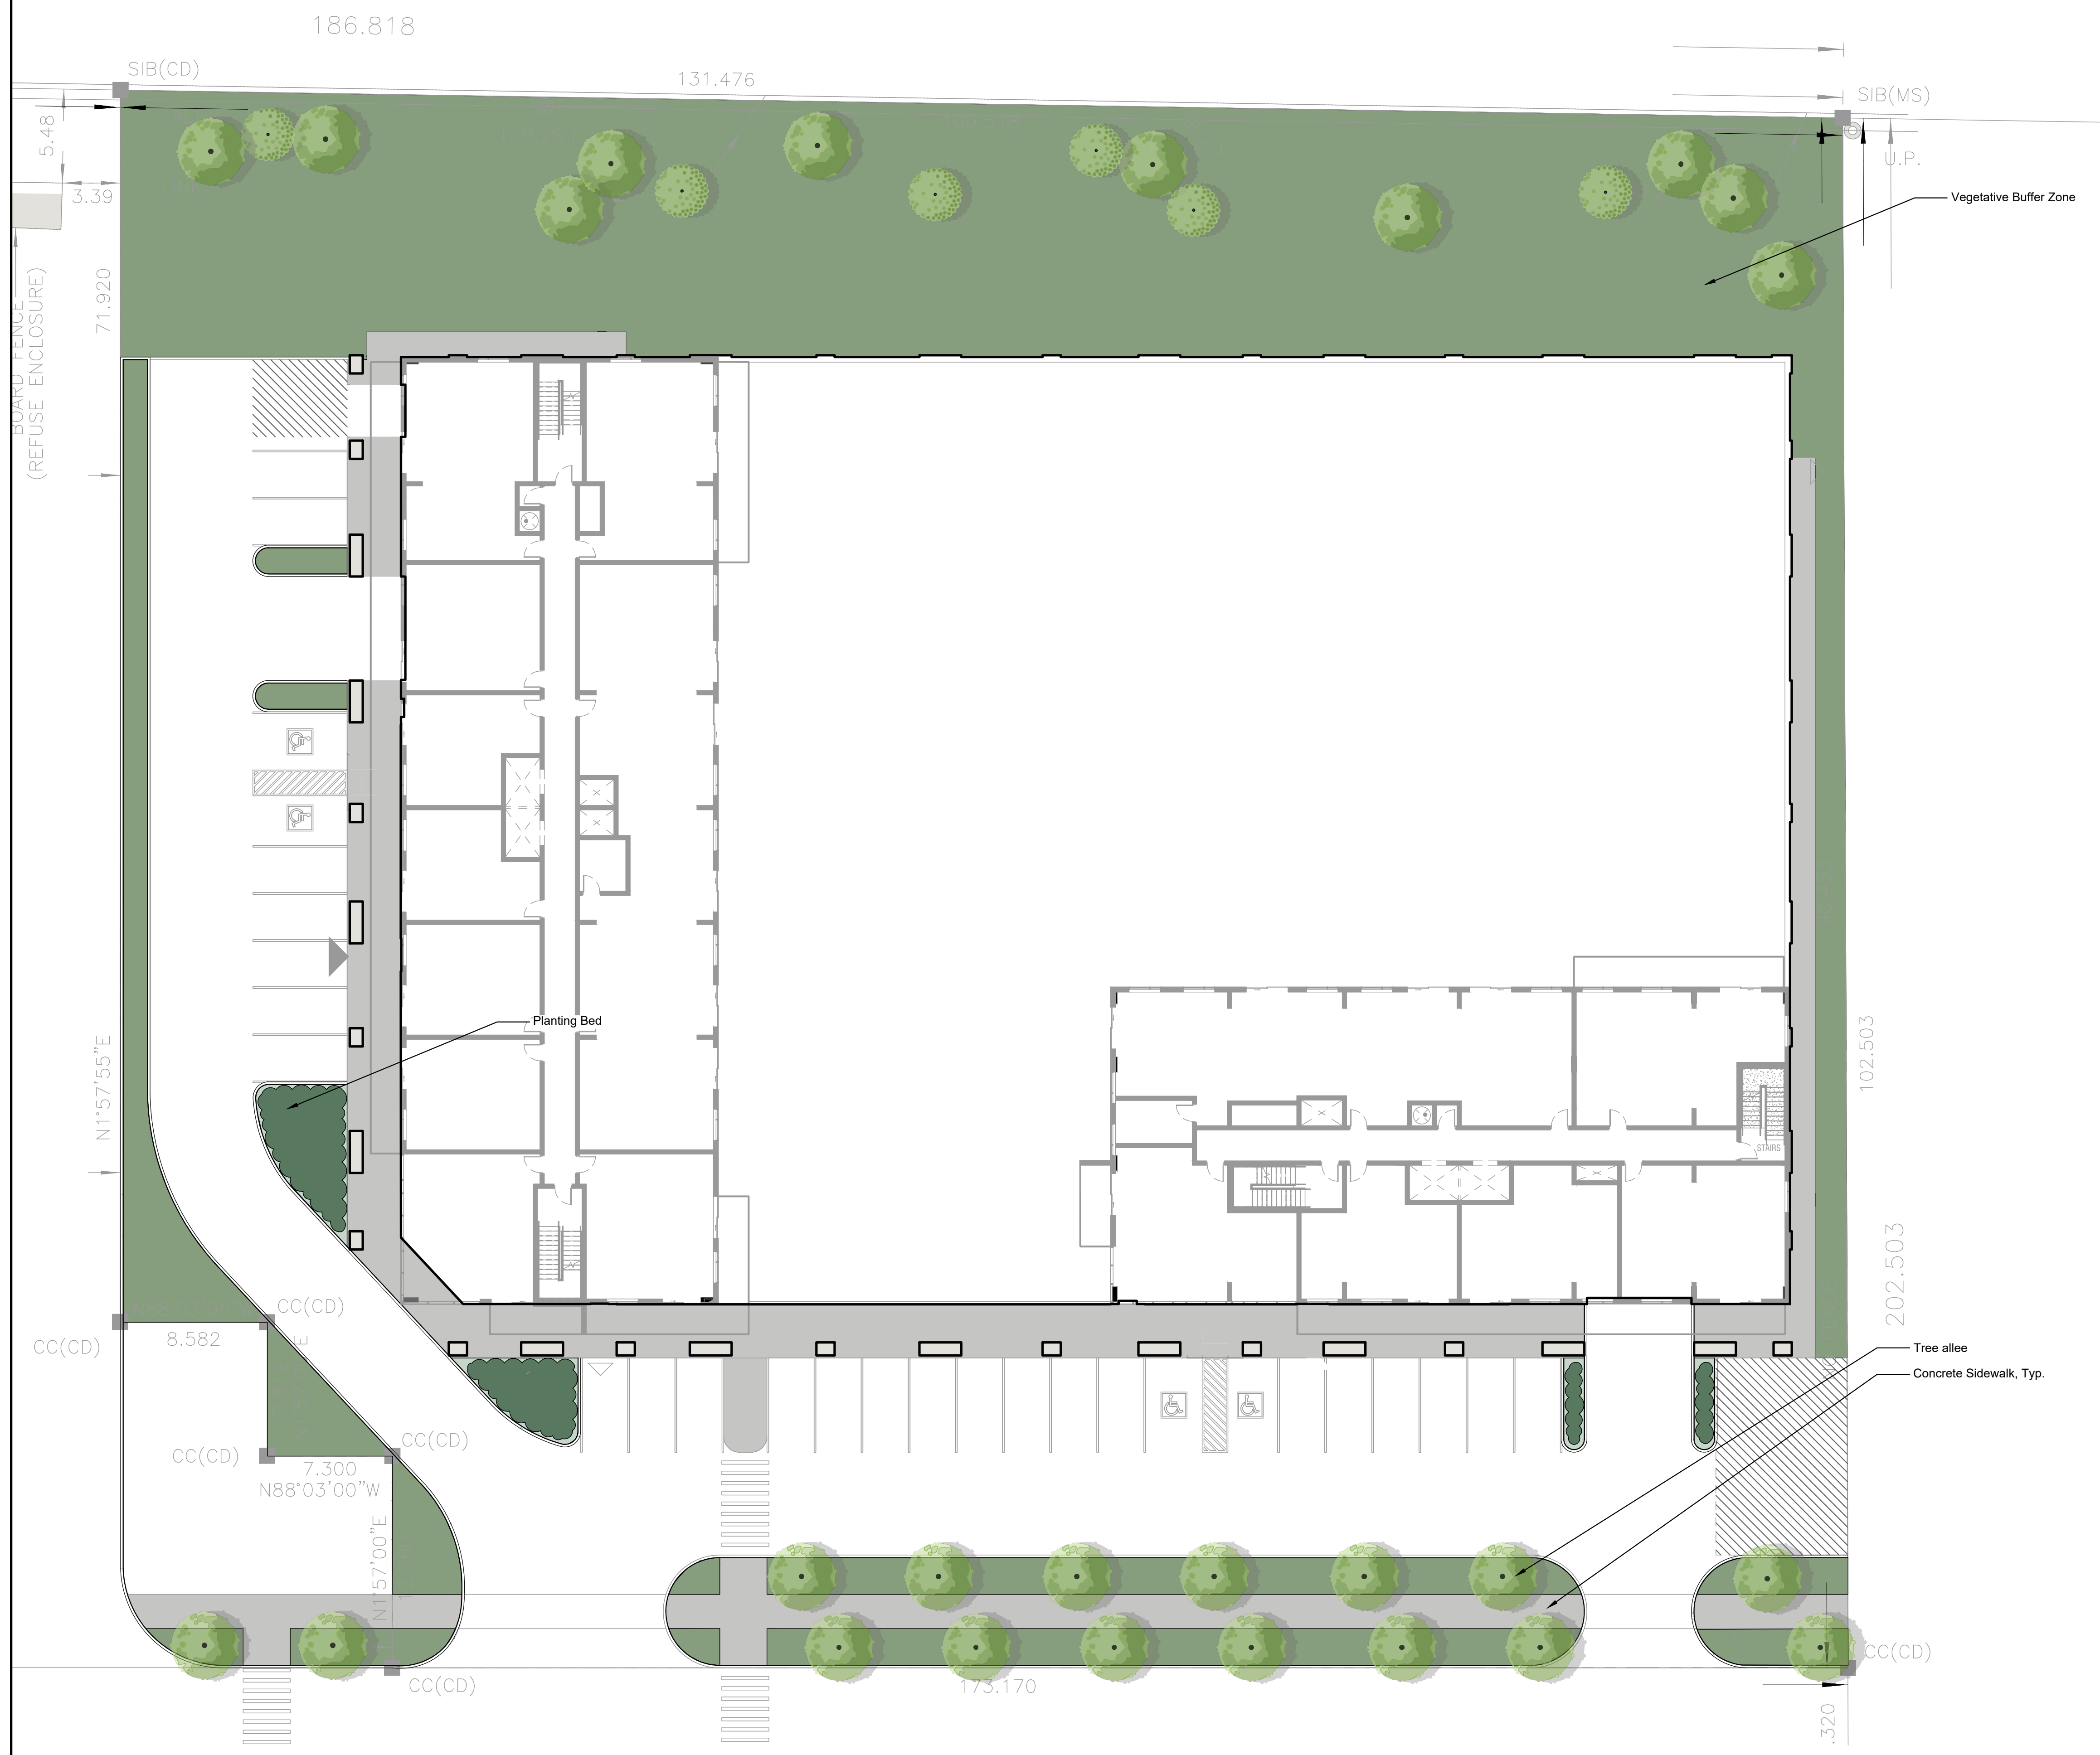

Key Map Not to scale

LEGEND:

REFERENCE NOTES:

1. Based drawings provided by **Baird AE**.
2. Survey provided by **Calton Dietz**, received on October 22, 2022.

GENERAL NOTES:


1. Drawings shall not to be used for construction unless authorized by the Landscape Architect.
2. Contractor shall report any discrepancies between the drawings and site conditions prior to commencement of the work.
3. All utility locates are the responsibility of the Contractor. Hand dig within the limits recommended by the Service Utility Provider. Utility conflicts with proposed tree locations must be reported immediately to the Landscape Architect.
4. Landscape drawings show engineering information for design purposes only. Do not construct engineering works from these drawings.

Farhi Holdings Corporation
201-620 Richmond St. London ON

Client

Issued	Date	Description	By
2024.03.01	2024.03.01	Issued for First OPA/ZBA Submission	Bt

Key Map Not to scale

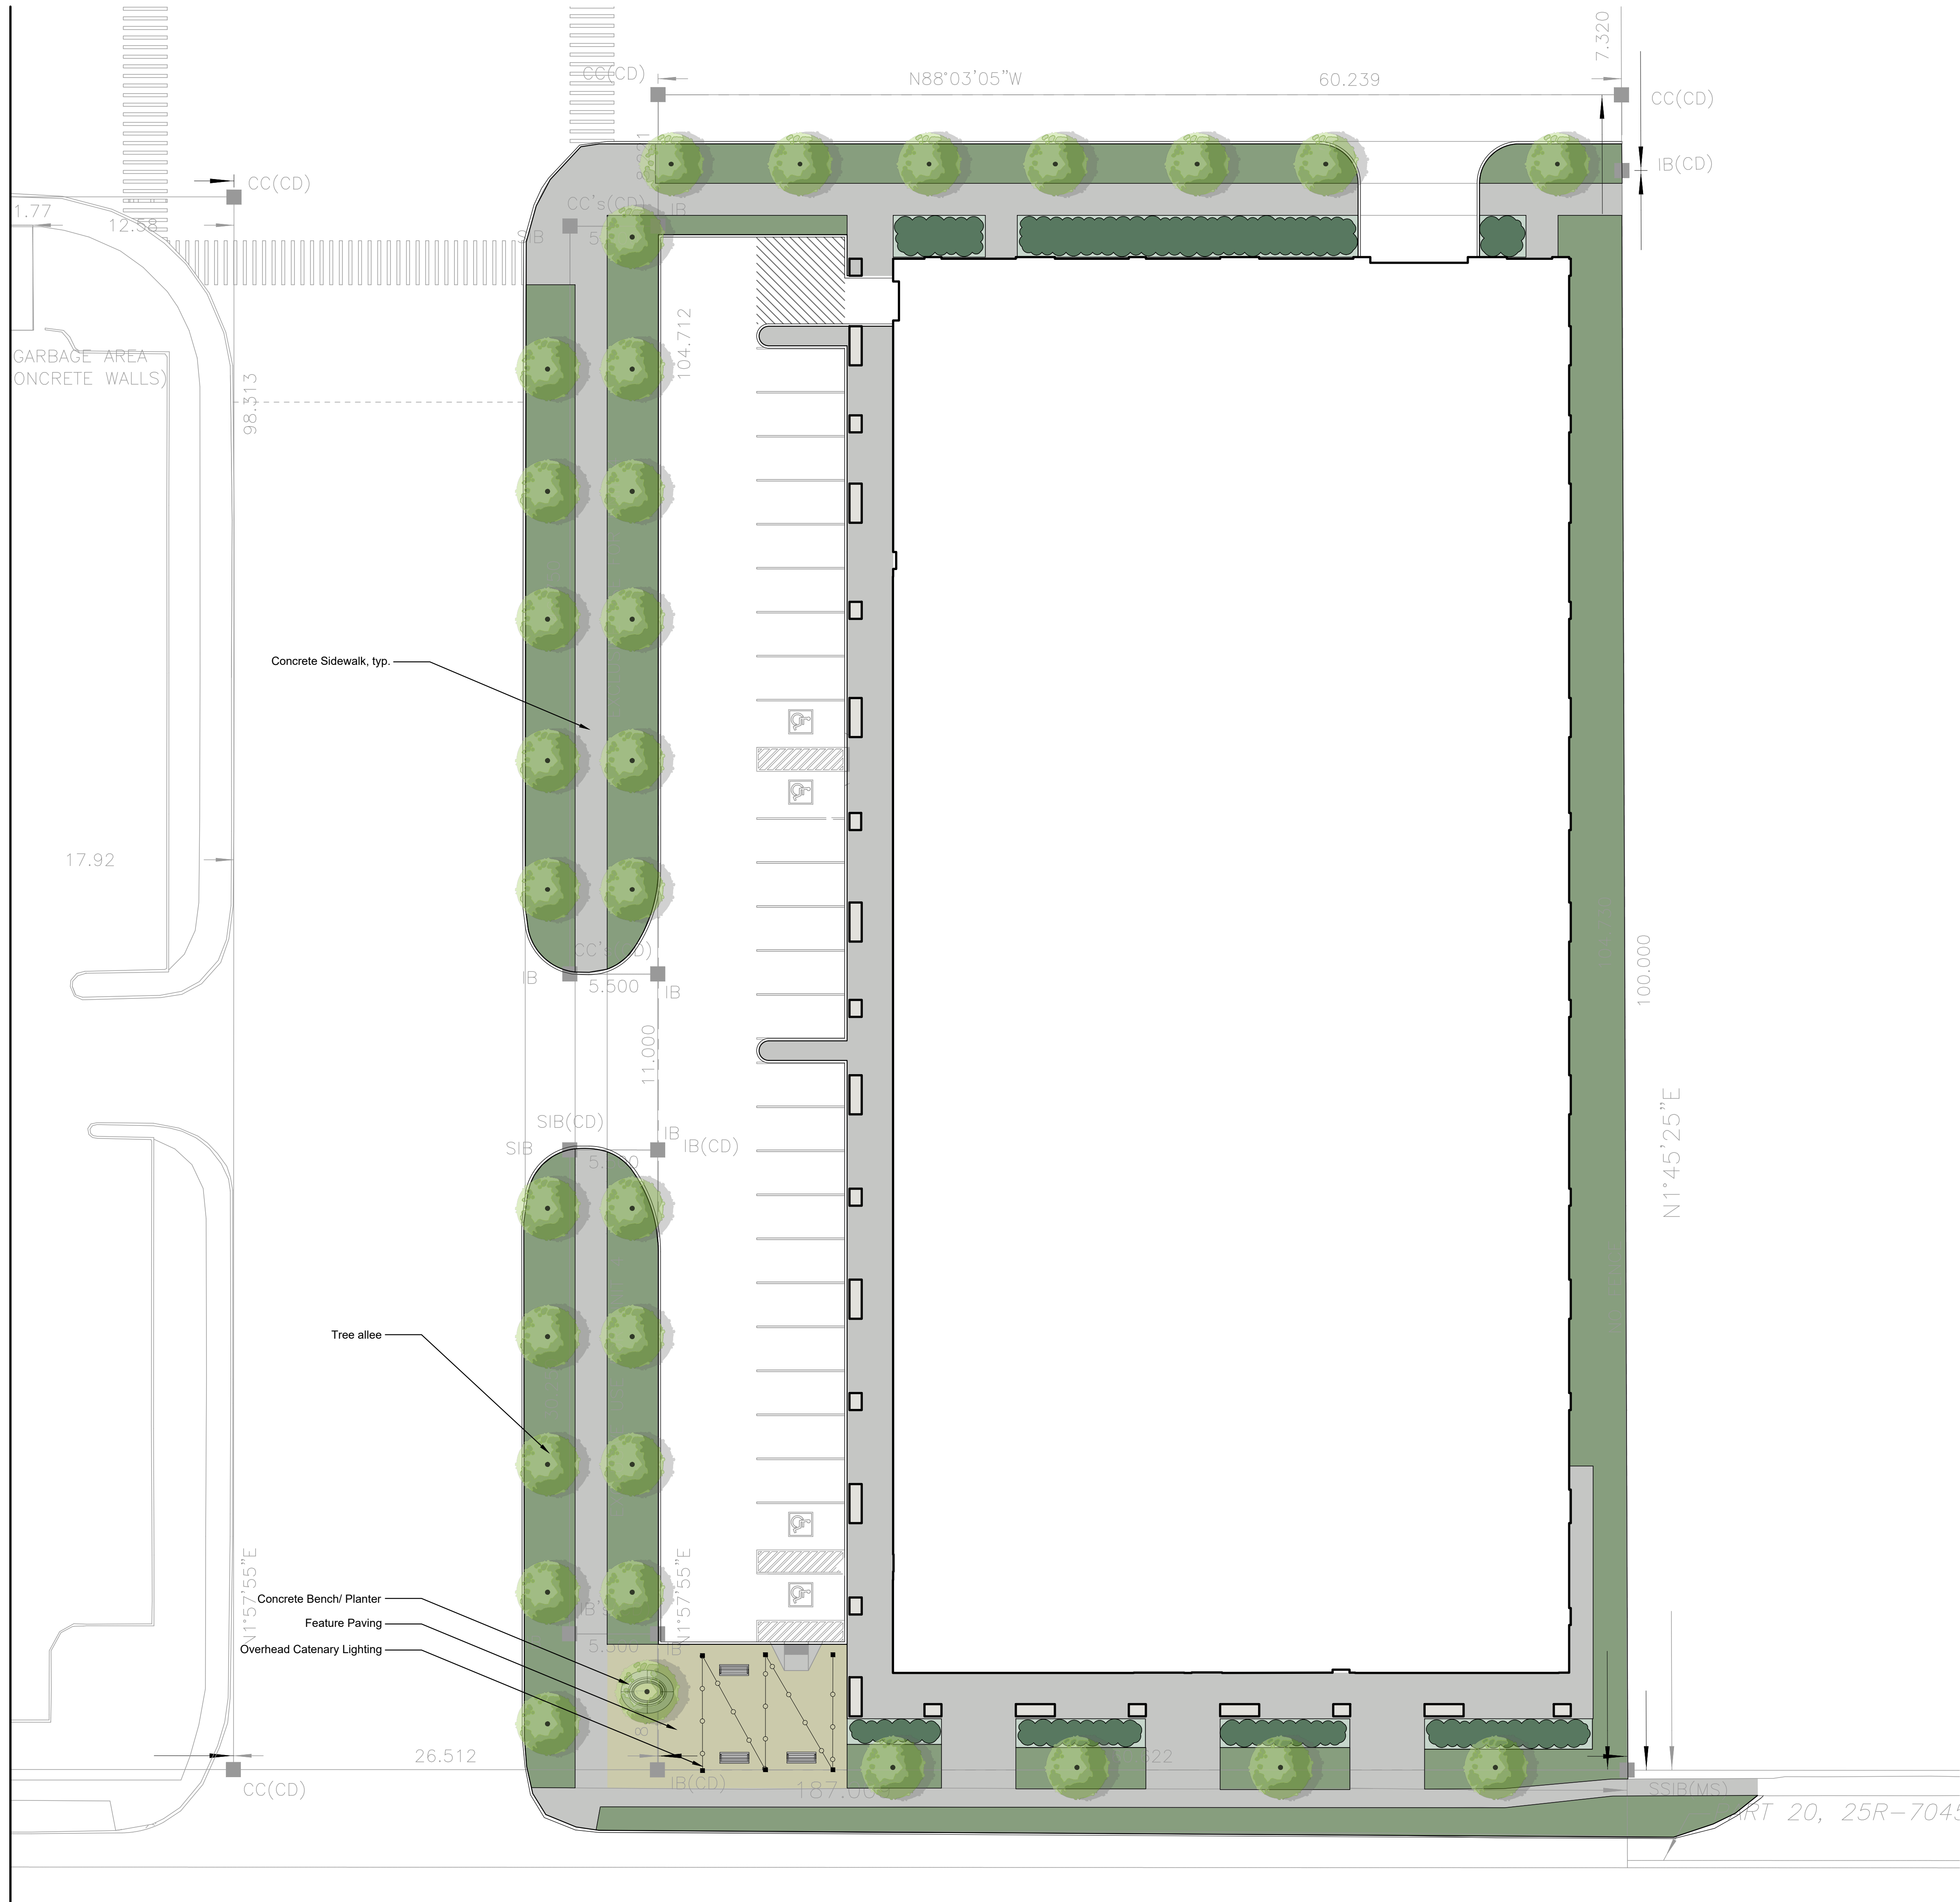

LEGEND:

REFERENCE NOTES:


1. Based drawings provided by **Baird AE**.
2. Survey provided by **Calton Dietz**, received on October 22, 2022.

GENERAL NOTES:

1. Drawings shall not to be used for construction unless authorized by the Landscape Architect.
2. Contractor shall report any discrepancies between the drawings and site conditions prior to commencement of the work.
3. All utility locates are the responsibility of the Contractor. Hand dig within the limits recommended by the Service Utility Provider. Utility conflicts with proposed tree locations must be reported immediately to the Landscape Architect.
4. Landscape drawings show engineering information for design purposes only. Do not construct engineering works from these drawings.

Sarnia Towers Residential Development
530-540 Exmouth Street, Sarnia ON

Project Name

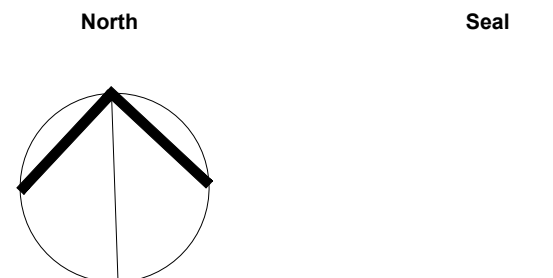

Scale: As Shown Do not scale drawings

Project No. 23224 Checked By: Bt
Date: 2023.11.03 Drawn By: JR

LANDSCAPE SITE PLAN
SOUTH BUILDING

Drawing Name

NOT FOR CONSTRUCTION

L101


Drawing No.

Farhi Holdings Corporation
201-620 Richmond St. London ON

Client


Issued	Date	Description	By
2024.03.01	2024.03.01	Issued for First OPA/ZBA Submission	Bt

Key Map

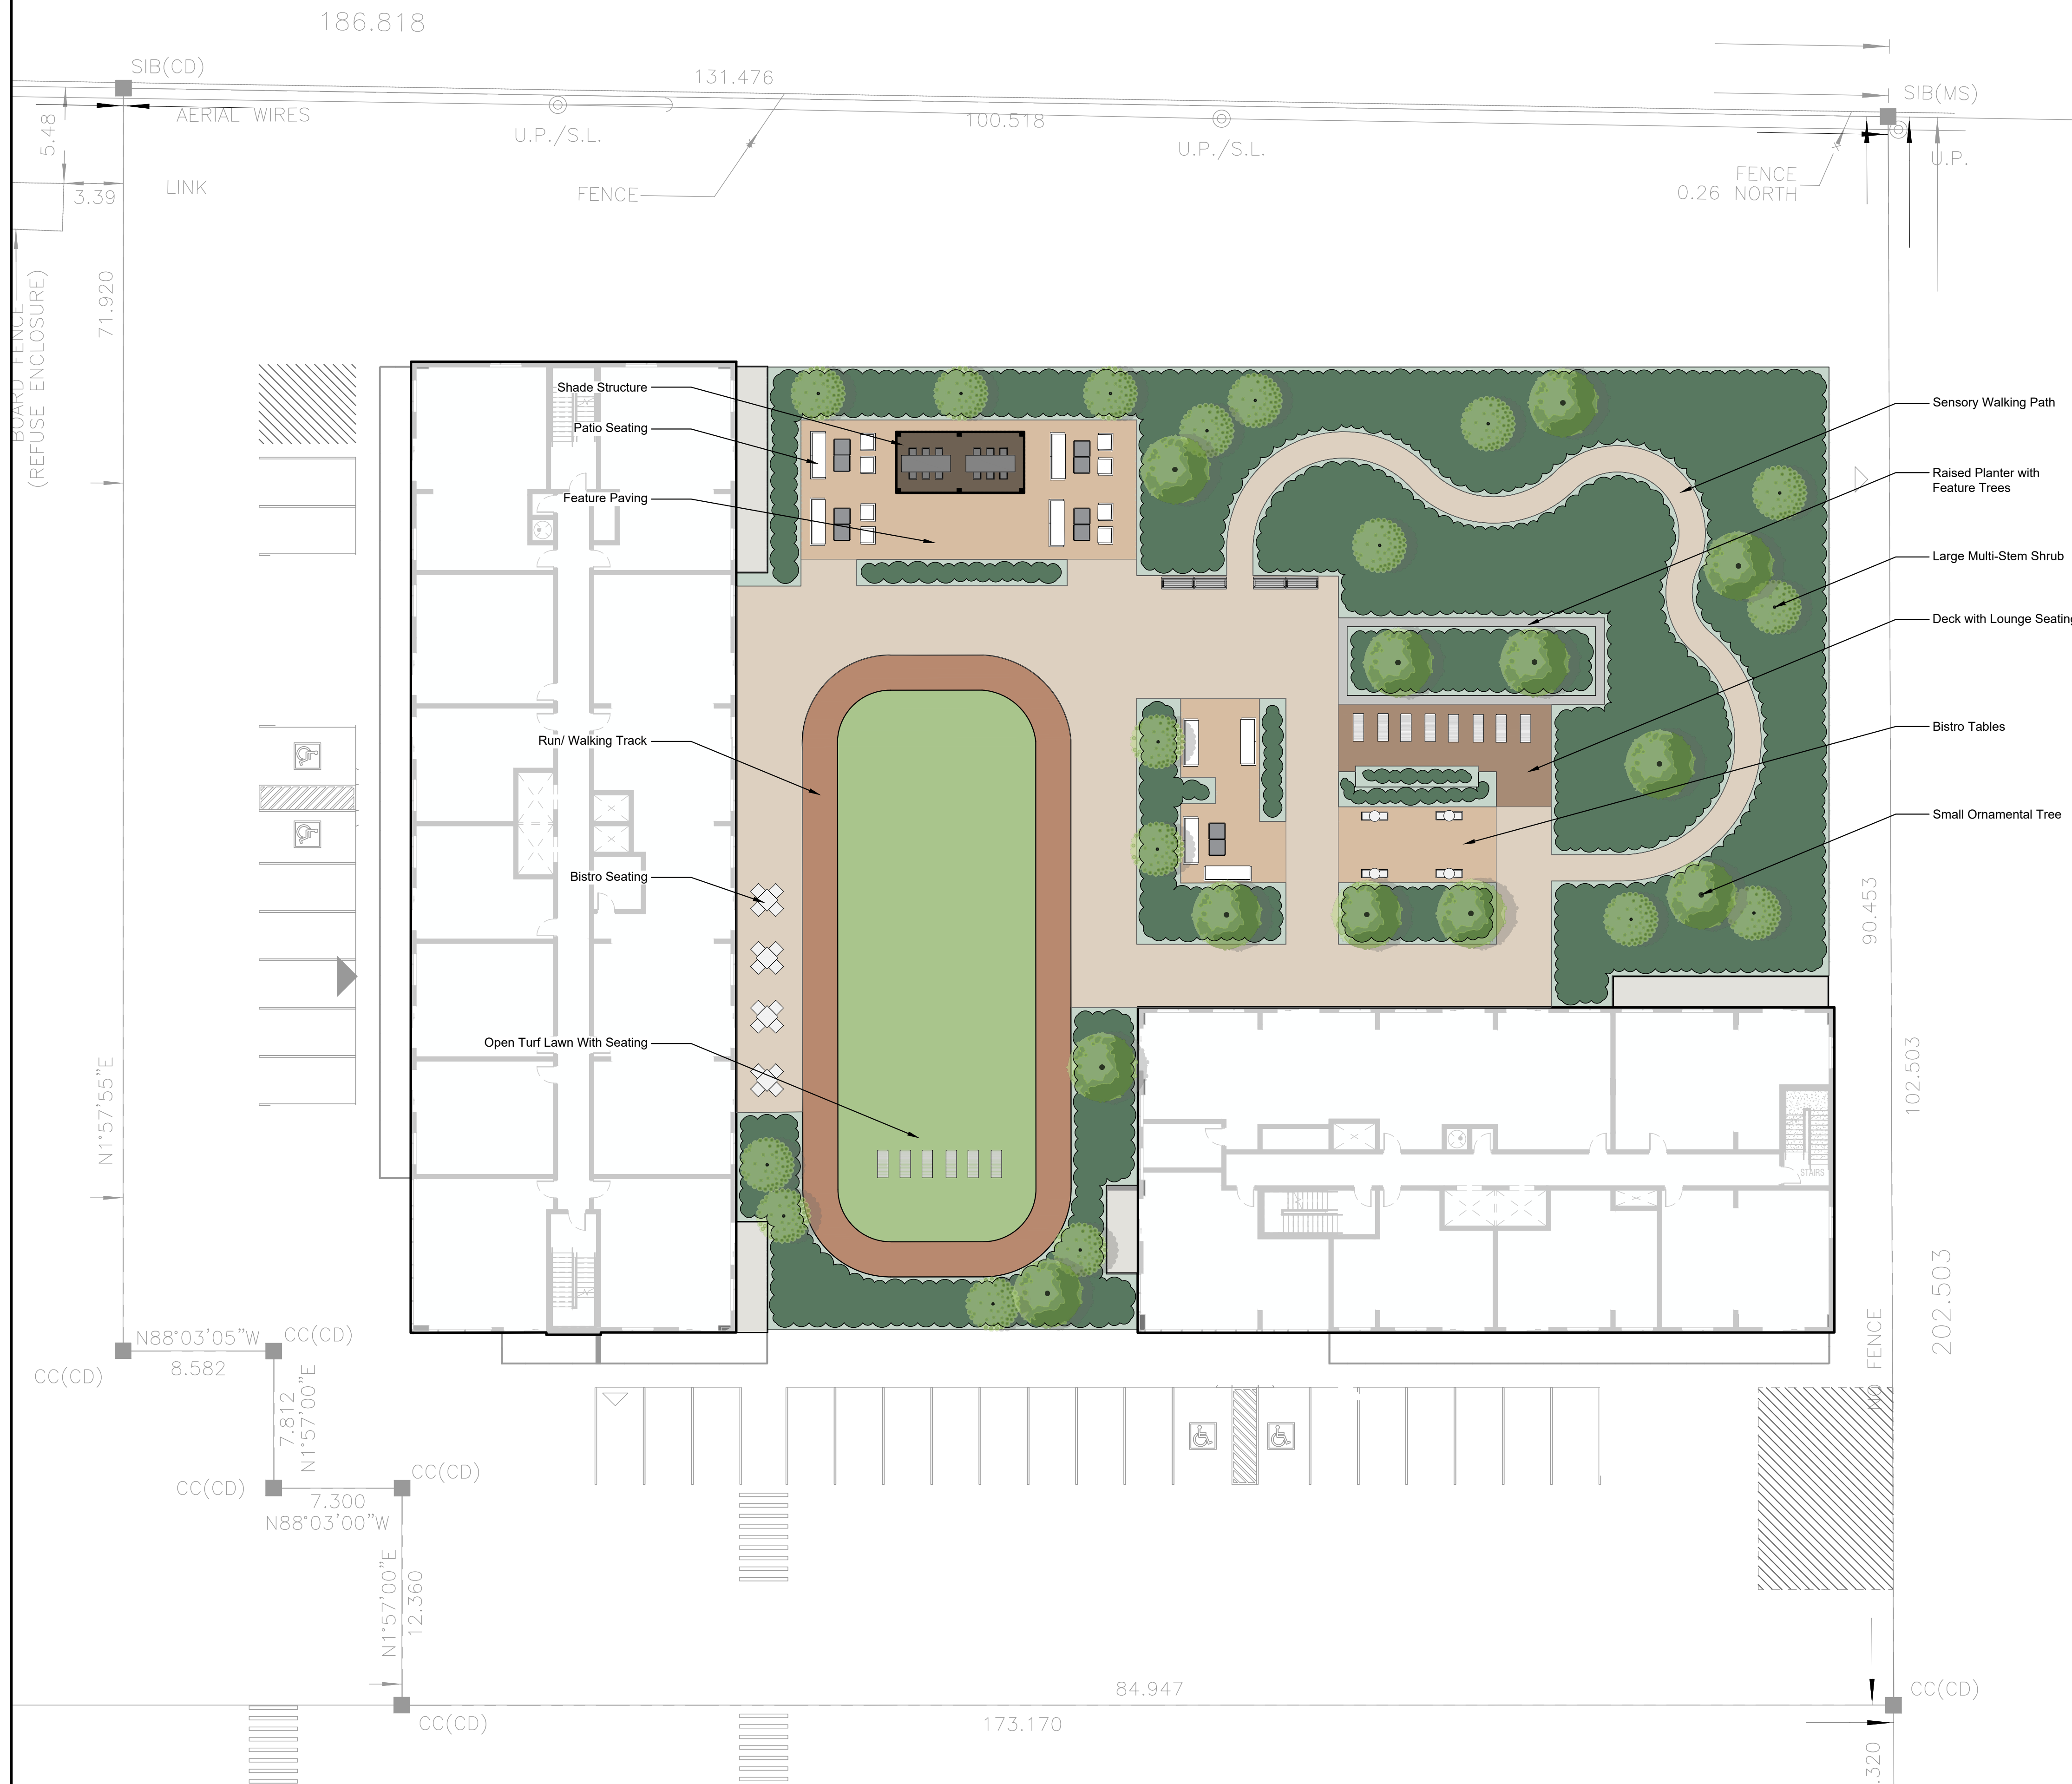

- Sensory Walking Path
- Raised Planter with Feature Trees
- Large Multi-Stem Shrub
- Deck with Lounge Seating
- Bistro Tables
- Small Ornamental Tree

LEGEND:

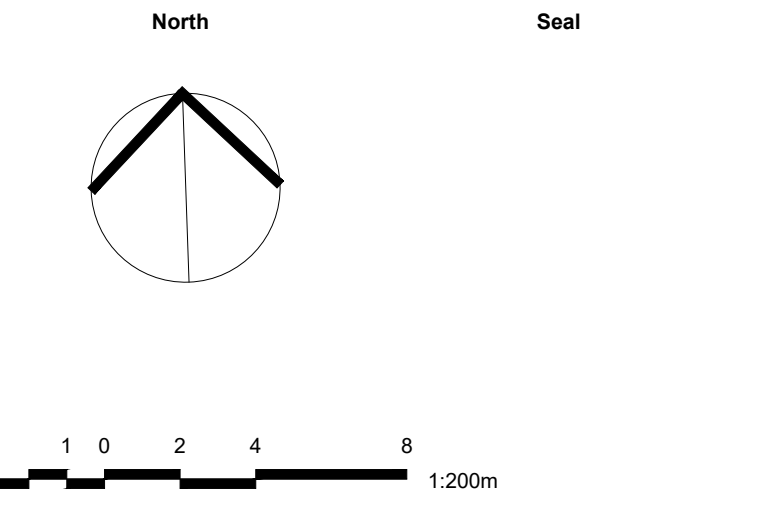

- REFERENCE NOTES:**
1. Based drawings provided by **Baird AE**.
 2. Survey provided by **Calton Dietz**, received on October 22, 2022.

- GENERAL NOTES:**
1. Drawings shall not to be used for construction unless authorized by the Landscape Architect.
 2. Contractor shall report any discrepancies between the drawings and site conditions prior to commencement of the work.
 3. All utility locates are the responsibility of the Contractor. Hand dig within the limits recommended by the Service Utility Provider. Utility conflicts with proposed tree locations must be reported immediately to the Landscape Architect.
 4. Landscape drawings show engineering information for design purposes only. Do not construct engineering works from these drawings.

LANDSCAPE AMENITY PLAN
NORTH BUILDING

Drawing Name

NOT FOR
CONSTRUCTION

L200

Drawing No.

Sarnia Towers
Residential Development
530-540 Exmouth Street, Sarnia ON


Project Name

Farhi Holdings Corporation
201-620 Richmond St. London ON

Client

Issued	Date	Description	By
	2024.03.01	Issued for First OPA/ZBA Submission	Bt

Key Map Not to scale

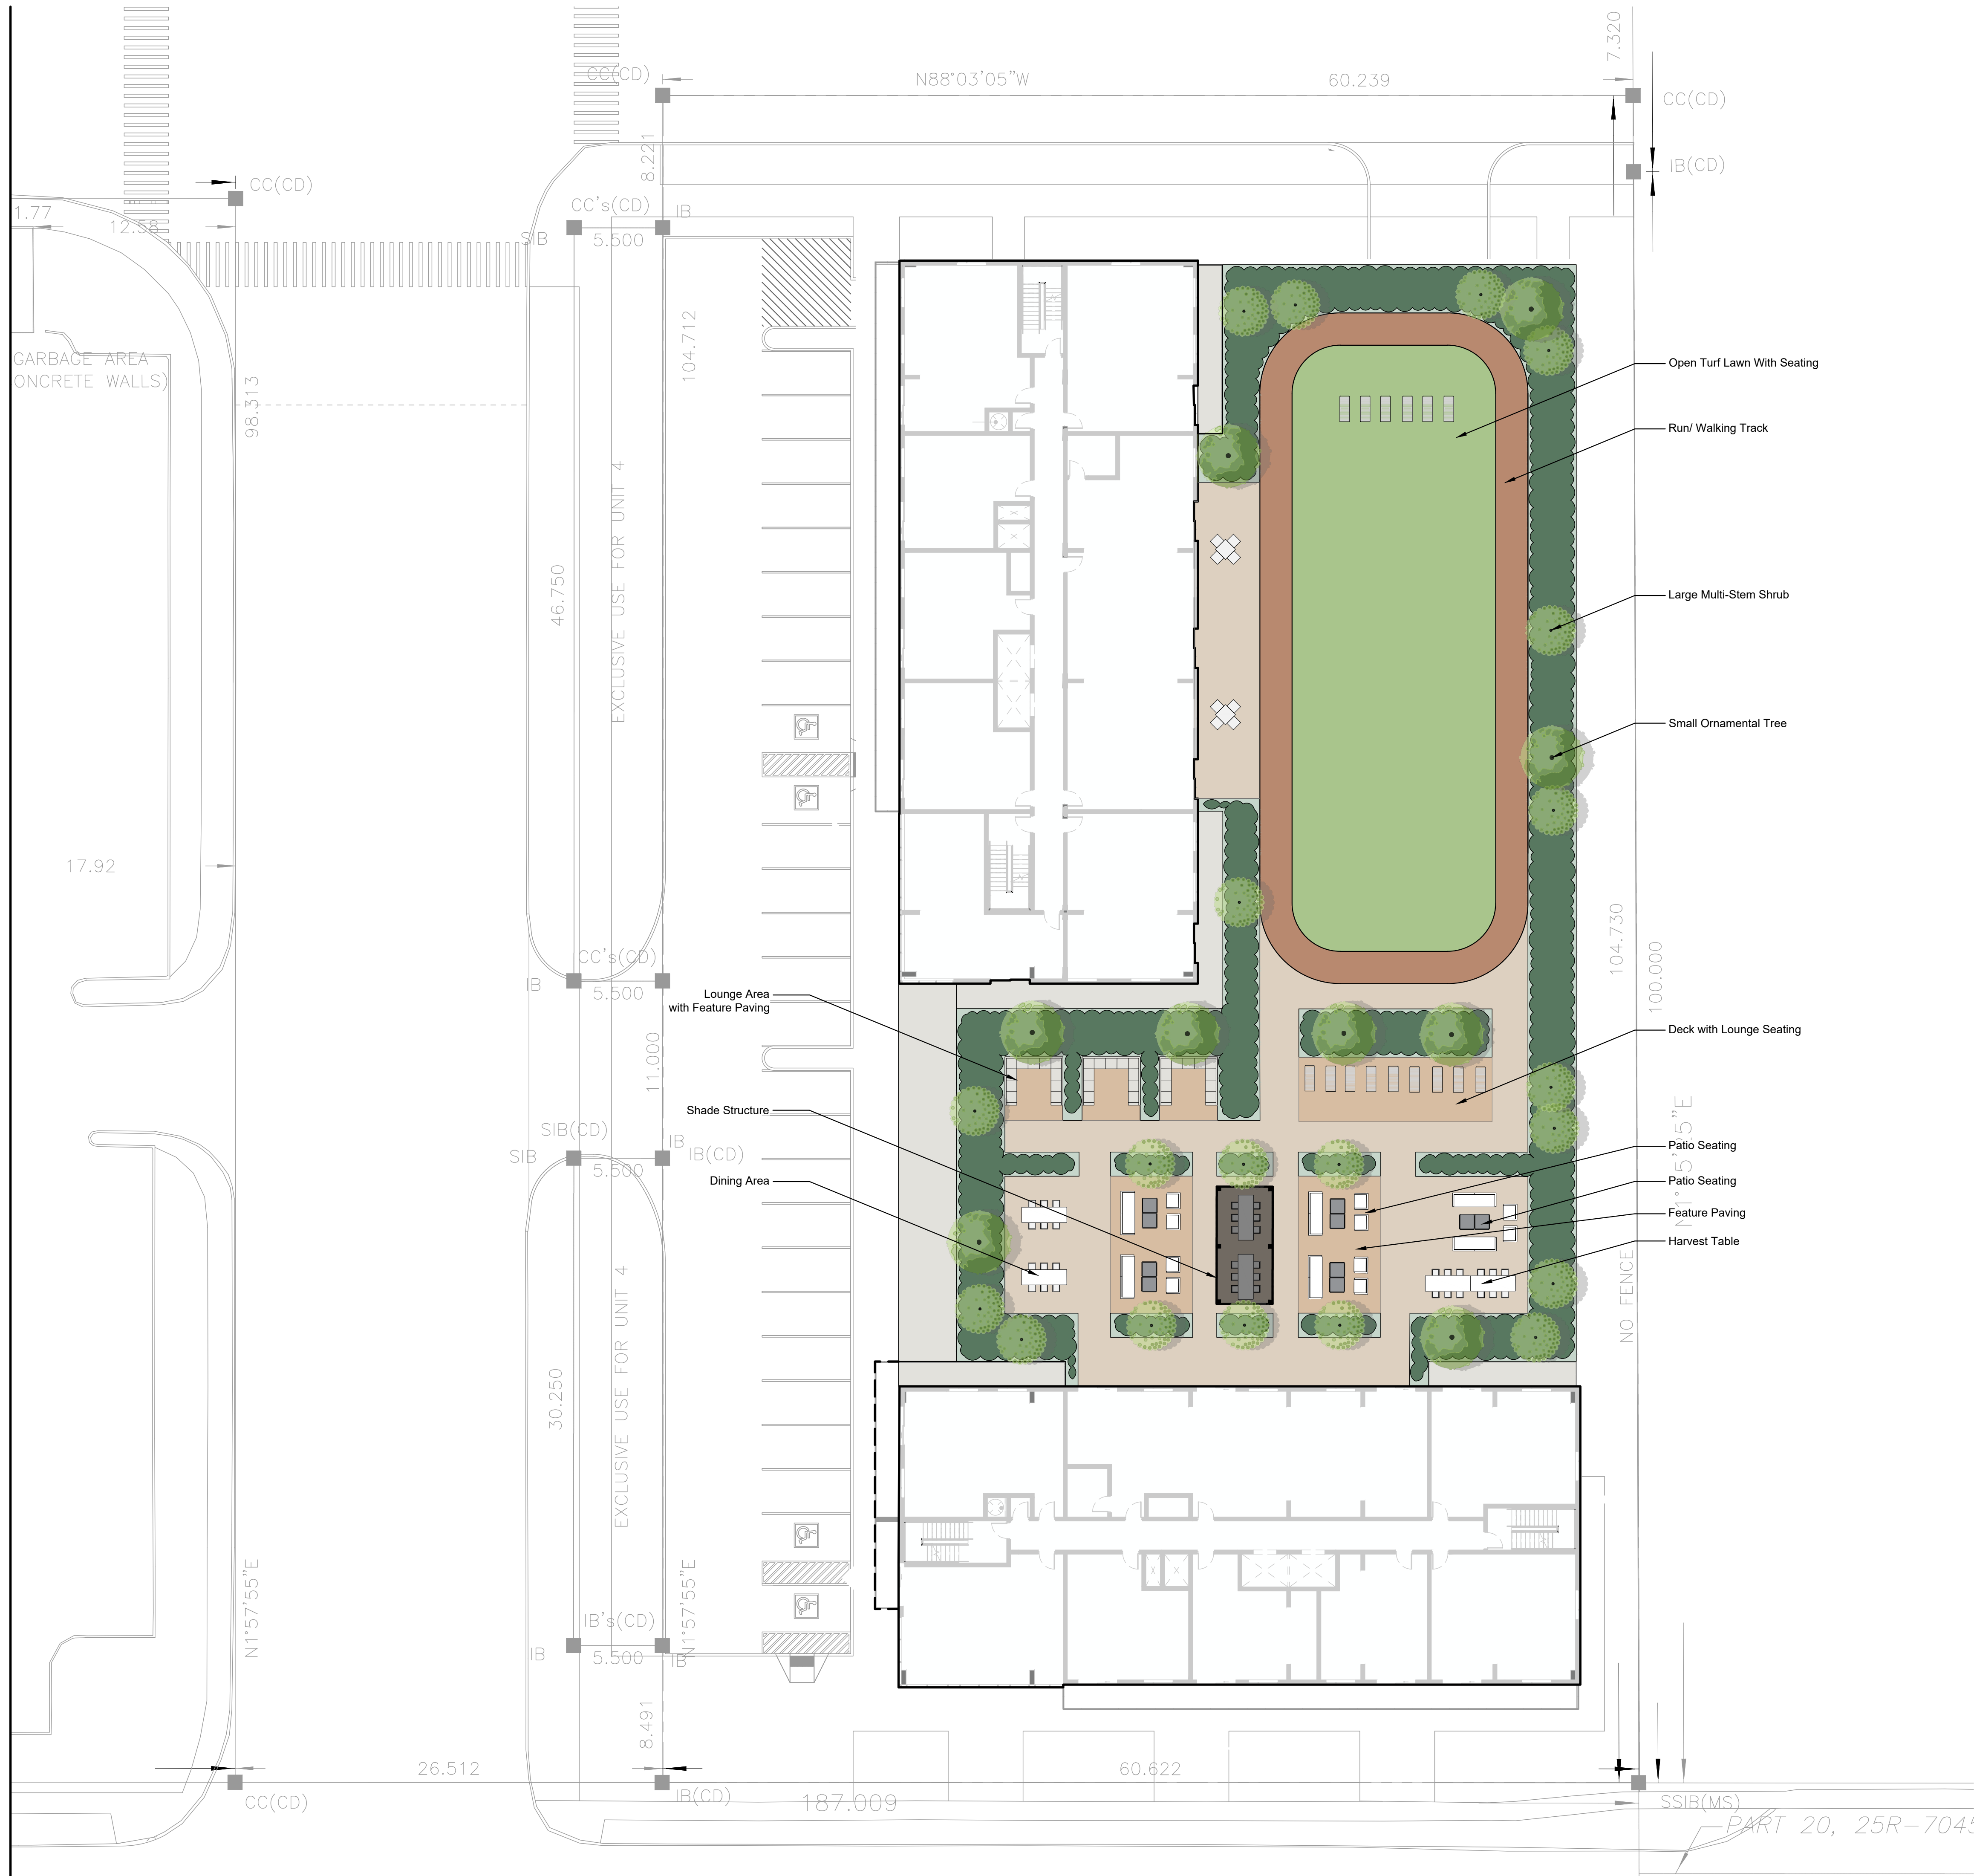

- Open Turf Lawn With Seating
- Run/ Walking Track
- Large Multi-Stem Shrub
- Small Ornamental Tree
- Deck with Lounge Seating
- Patio Seating
- Patio Seating
- Feature Paving
- Harvest Table


LEGEND:

- REFERENCE NOTES:**
1. Based drawings provided by **Baird AE**.
 2. Survey provided by **Calton Dietz**, received on October 22, 2022.

- GENERAL NOTES:**
1. Drawings shall not to be used for construction unless authorized by the Landscape Architect.
 2. Contractor shall report any discrepancies between the drawings and site conditions prior to commencement of the work.
 3. All utility locates are the responsibility of the Contractor. Hand dig within the limits recommended by the Service Utility Provider. Utility conflicts with proposed tree locations must be reported immediately to the Landscape Architect.
 4. Landscape drawings show engineering information for design purposes only. Do not construct engineering works from these drawings.

Sarnia Towers Residential Development
530-540 Exmouth Street, Sarnia ON

Project Name

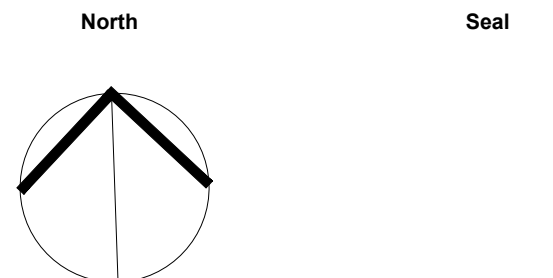

Scale: As Shown Do not scale drawings

Project No. 23224 Checked By: Bt
Date: 2023.11.03 Drawn By: JR

LANDSCAPE AMENITY PLAN
SOUTH BUILDING

Drawing Name

NOT FOR CONSTRUCTION

L201

Drawing No.